


FIRST FLOOR

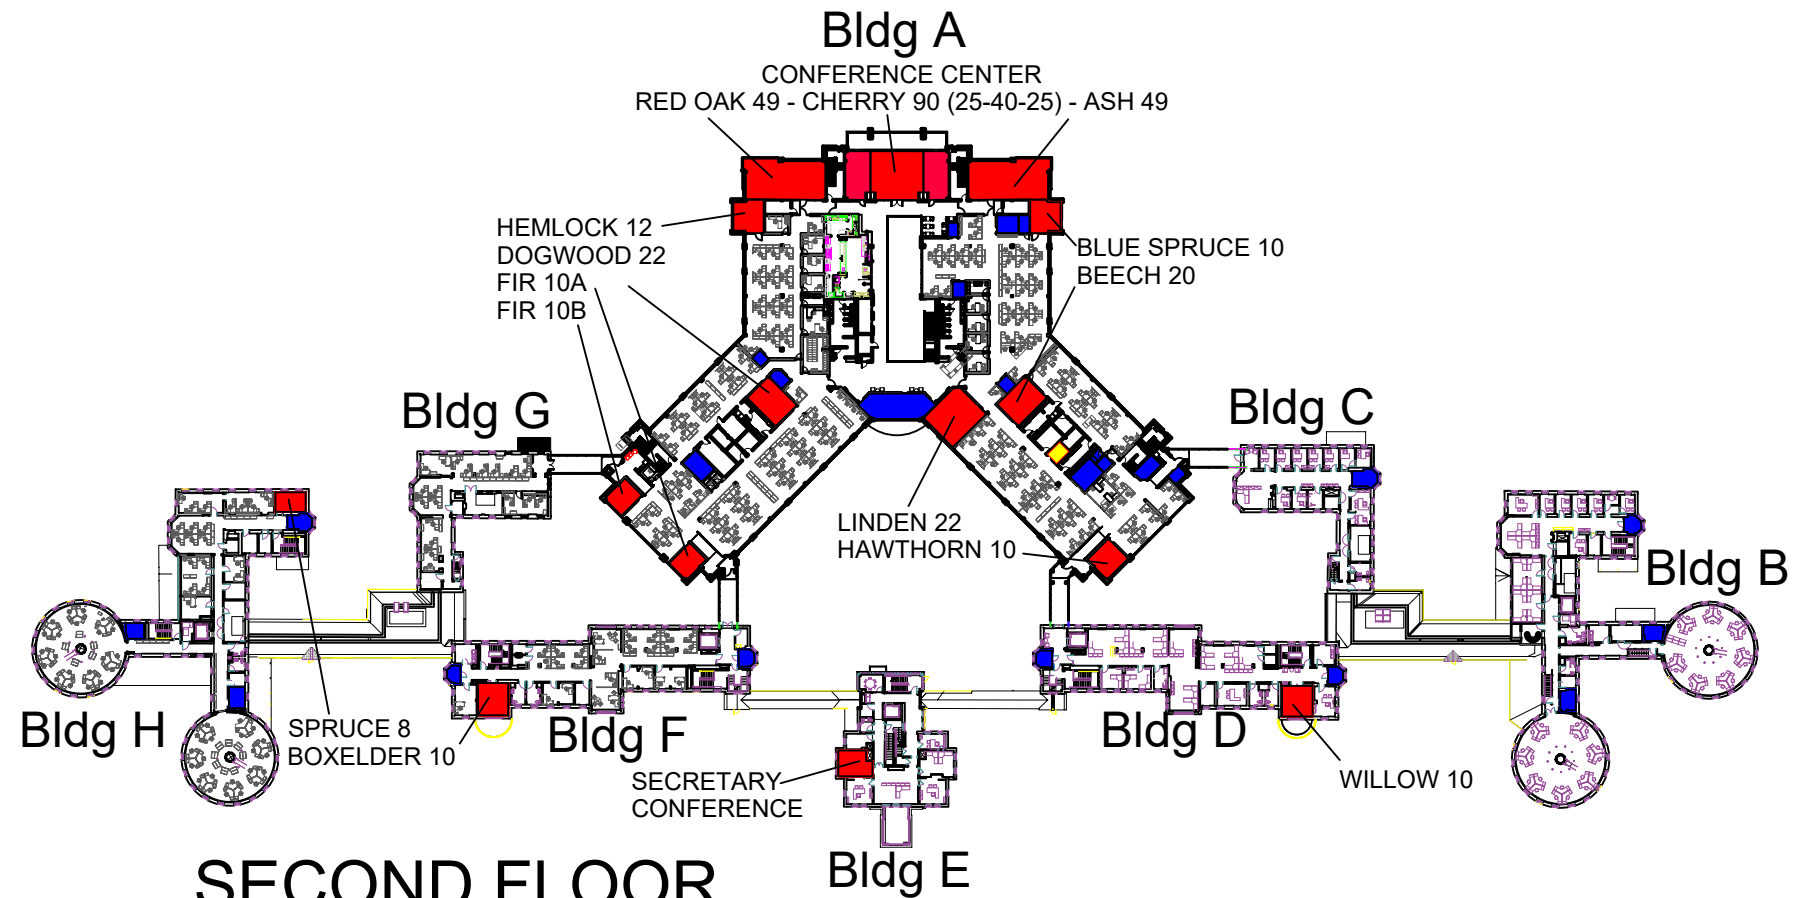

SECOND FLOOR

Conference 8 + ■
 Focus/Team Room ■

ROOM NAME	Rm #
Training Room (16)	A117
Ash (49)	A213
Beech (20)	A237
Blue Spruce (12)	A214
Boxelder (10)	F227
Butternut (8)	A136
Cedar (20)	A184
Cherry (90)	A201
Chestnut (12)	A173
Dogwood (22)	A265
Elm (40)	G101
Fir (10A)	A273
Fir (10B)	A274
Hawthorn (10)	A247
Hemlock (12)	A284
Hickory (8)	A113
Linden (22)	A250
Mountain Ash (40)	C101
Pine (12)	D127
Red Maple (14)	H115
Red Oak (49)	A283
Secretary's (8)	E208
Spruce (8)	H229
Sugar Maple (12)	F127
Sycamore (8)	D129
Willow (10)	D227



REVISIONS
 08.26.14 - G.D.N.
 05.20.16 - G.D.N.

SCALE: A5 NOTED
 DATE: AUG 20 14
 DRAWN BY: G. D. NORWOOD
 APPR. BY: